
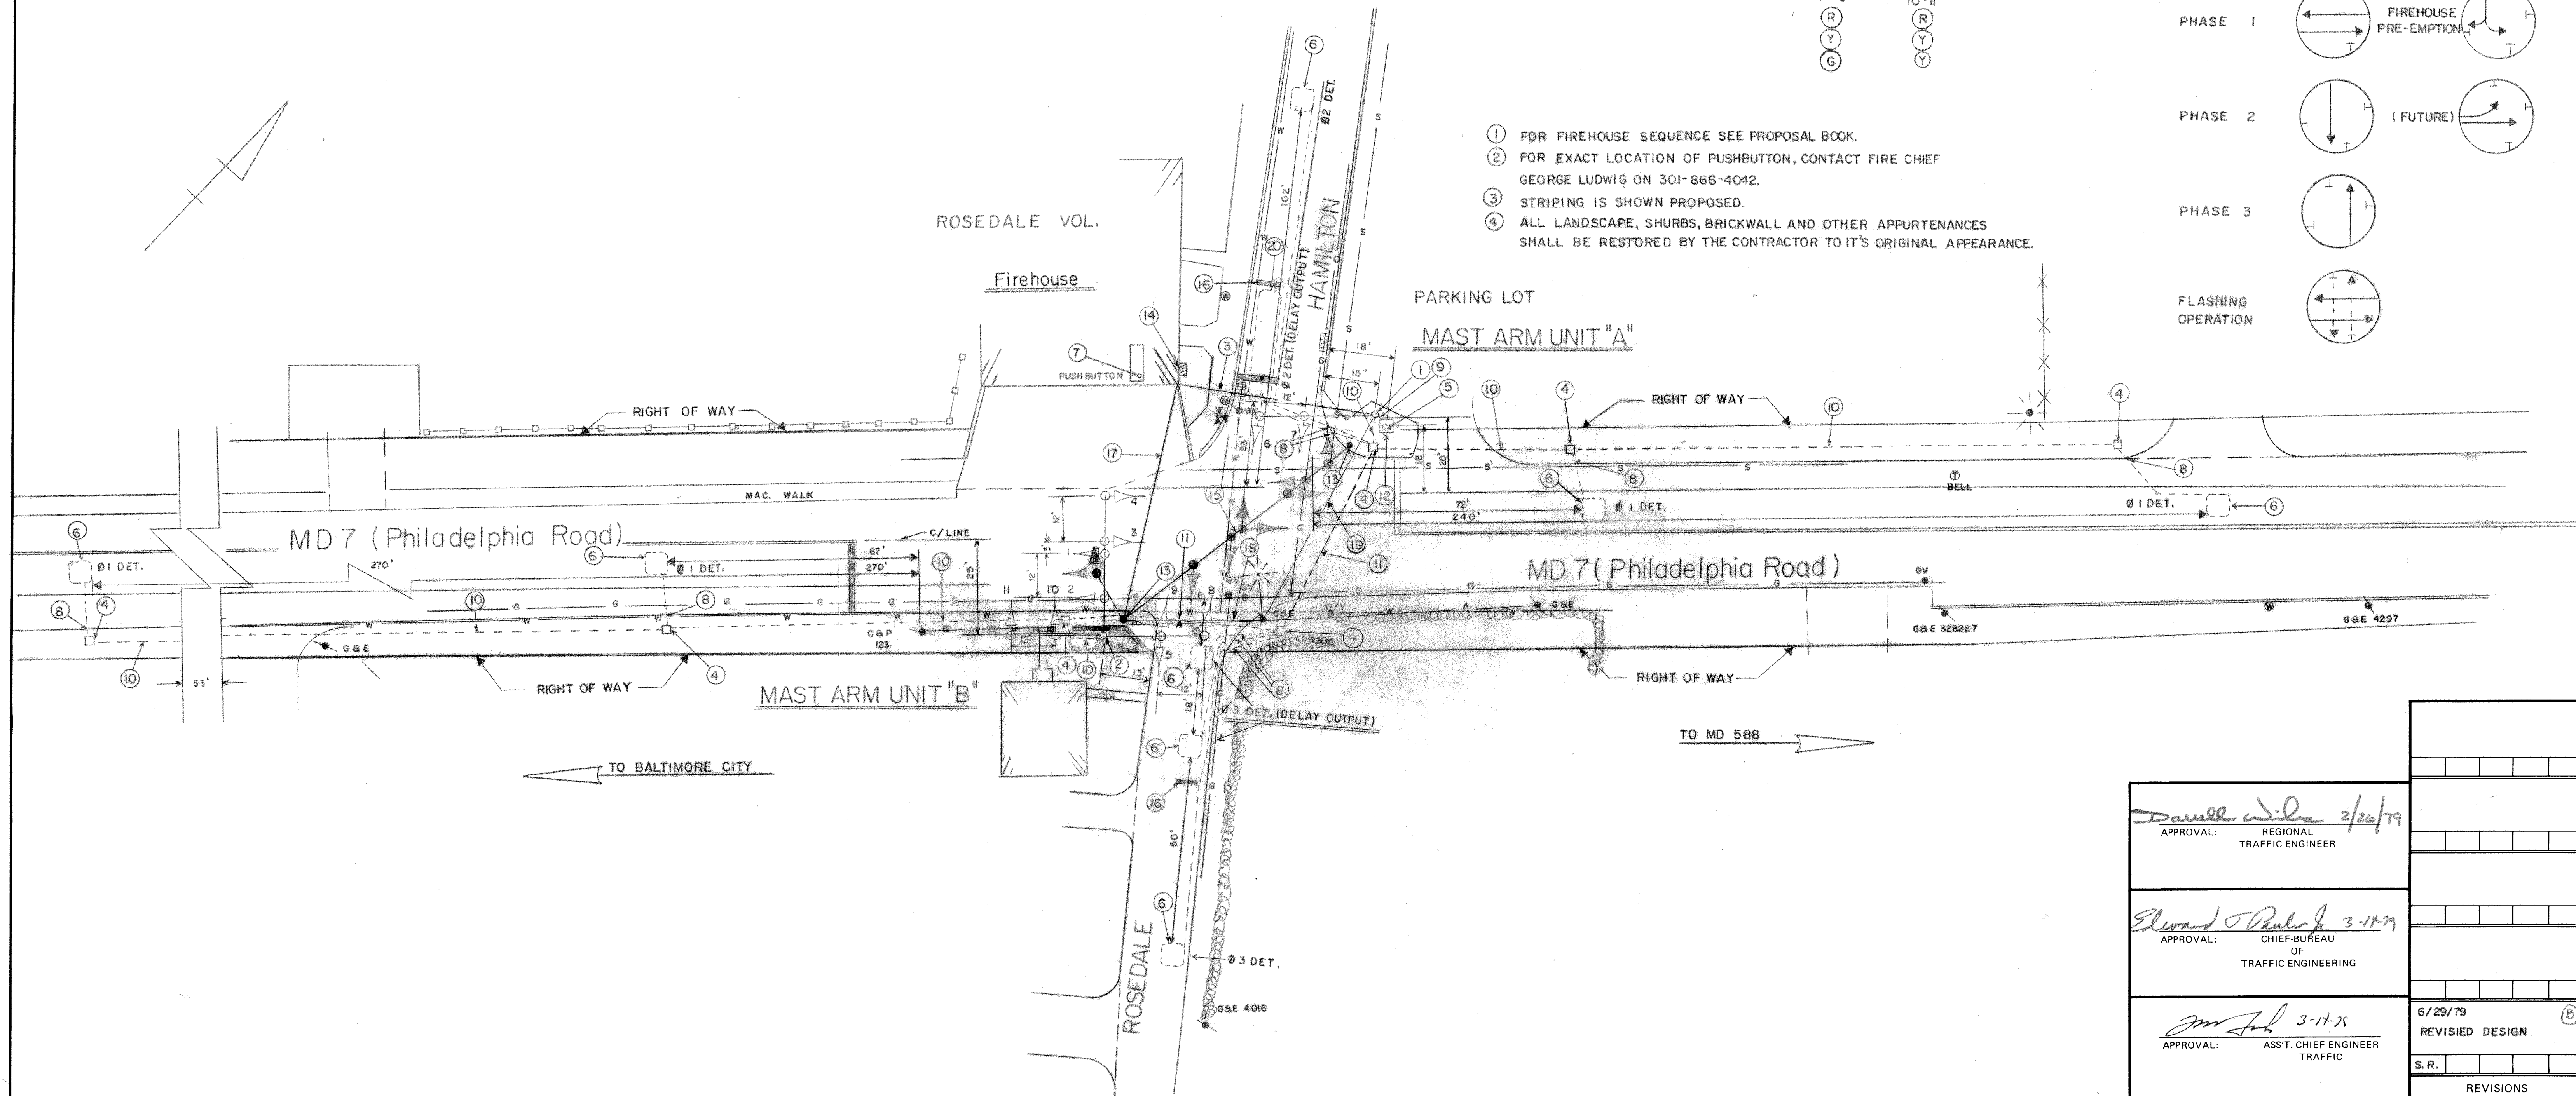


12" SIGNALS  
1-9  
R  
Y  
G

FIREHOUSE  
12" SIGNALS  
WITH  
8" YELLOW  
10-11  
R  
Y  
Y

- 1 FOR FIREHOUSE SEQUENCE SEE PROPOSAL BOOK.
- 2 FOR EXACT LOCATION OF PUSHBUTTON, CONTACT FIRE CHIEF GEORGE LUDWIG ON 301-866-4042.
- 3 STRIPING IS SHOWN PROPOSED.
- 4 ALL LANDSCAPE, SHURBS, BRICKWALL AND OTHER APPURTENANCES SHALL BE RESTORED BY THE CONTRACTOR TO IT'S ORIGINAL APPEARANCE.

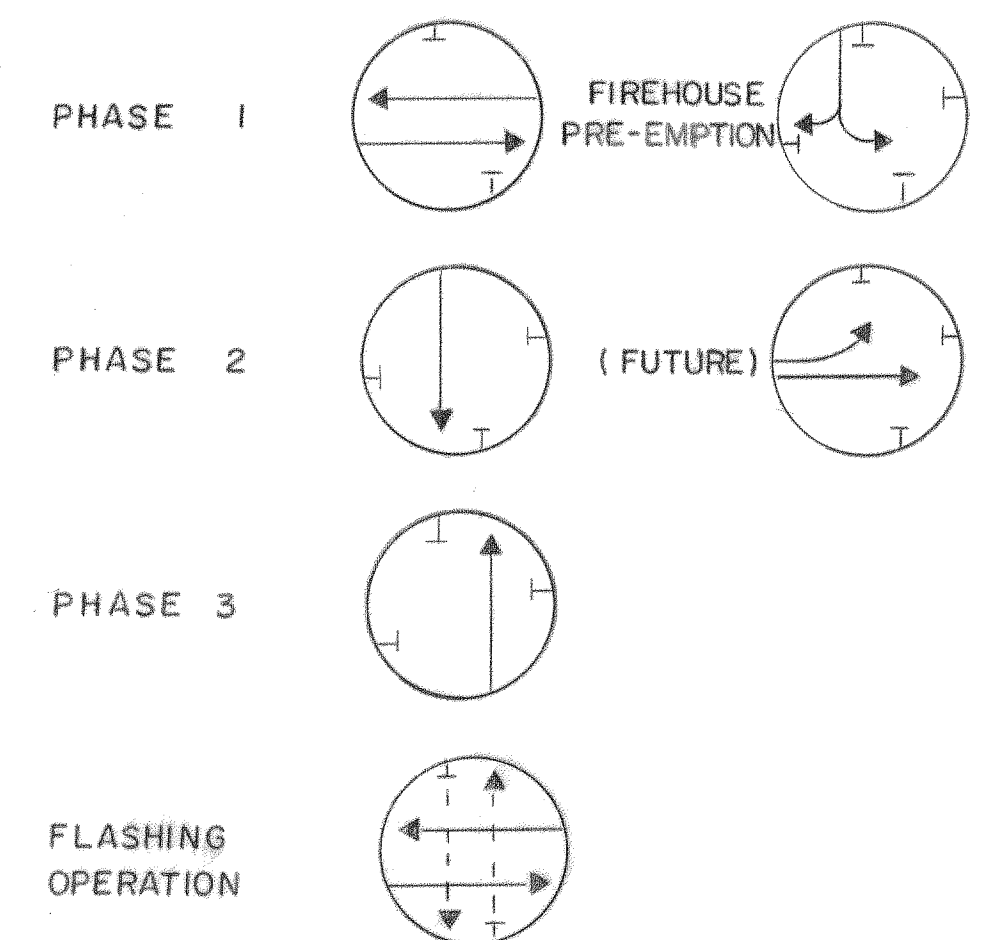

LEGEND  
OF UNDERGROUND UTILITIES

— G —	GAS MAIN
— W —	WATER MAIN
— S —	SEWER MAIN
— E —	ELECTRIC CABLES
— T —	TELEPHONE CABLES
— A —	AERIAL CABLES

APPROVAL: <i>Daniel W. Lee</i> 2/26/79 REGIONAL TRAFFIC ENGINEER	
APPROVAL: <i>Edward J. Paul</i> 3-14-79 CHIEF-BUREAU OF TRAFFIC ENGINEERING	
APPROVAL: <i>Jim J.</i> 3-14-79 ASST. CHIEF ENGINEER TRAFFIC	6/29/79 REVISED DESIGN S.R.
REVISIONS	

STATE OF MARYLAND  
DEPARTMENT OF TRANSPORTATION  
STATE HIGHWAY ADMINISTRATION

TRAFFIC DIVISION — BUREAU OF TRAFFIC ENGINEERING

**MD 7 (Philadelphia Rd.) & ROSE-DALE AND HAMILTON AVES.**

SCALE: 1" = 20' DATE: 12/22/78 CONTRACT NO.: B-532-501-485

DRAWN BY: STEVE RENZI COUNTY: BALTIMORE

DESIGNED BY: *Steve Renzi* SIGNAL NO.: 03062

CHECKED BY: \_\_\_\_\_ DRAWING NO.: TS-1653B